

FOR APPROVAL


ARCHITECT: J. de Wit
P.O. Box 2887
Stellenbosch
Tel: 021 883 124 8283 Fax: 021-42082

CLIENT: JONES FAMILY

PROPOSED NEW COTTAGE ETC
ERF 3208
HENTIESBAY

GARAGE AND STABLES PLAN

PROJECT NO.	2016-07	SCALE	1:100
DATE	AUG 2016	DATE	AUG 2016
DRAWN BY	JDW	CHECKED	

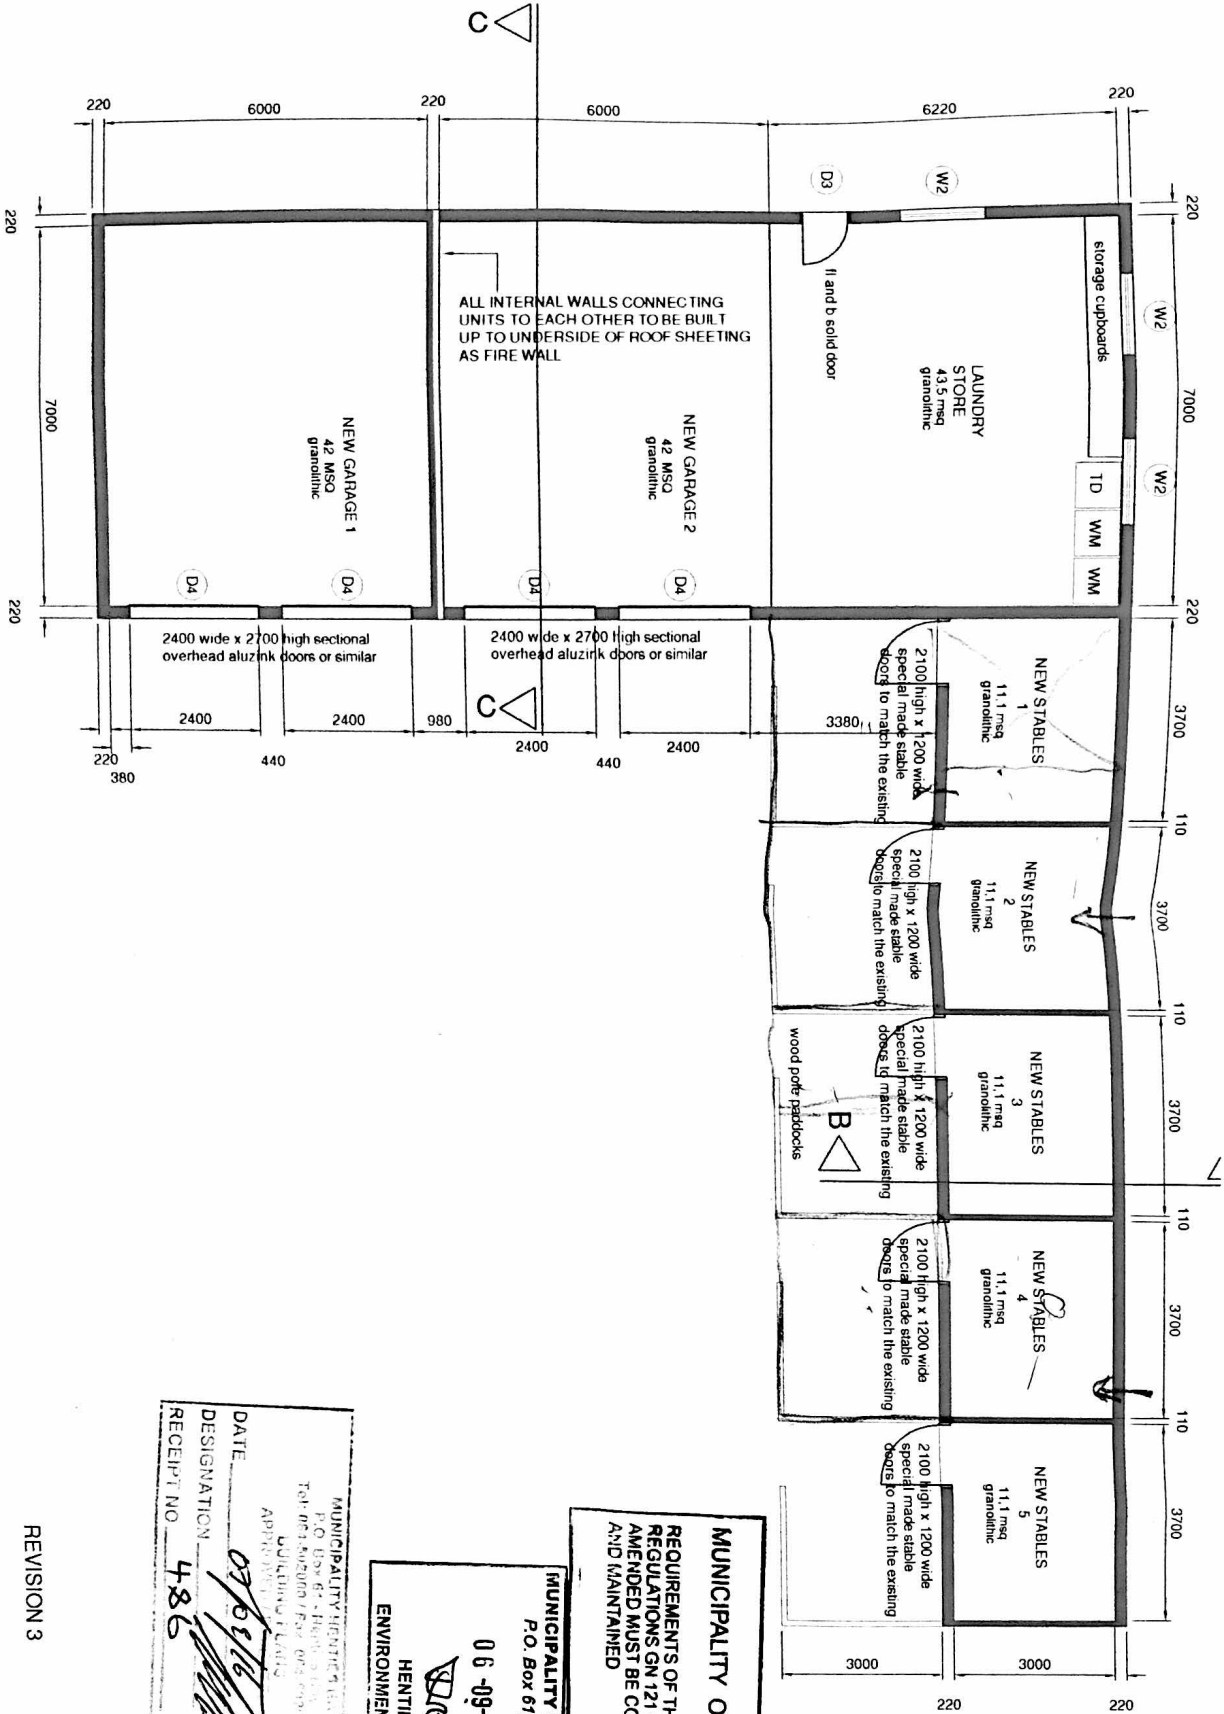

MUNICIPALITY OF HENTIES BAY
P.O. Box 61, Henties Bay
APPROVED FOR CONSTRUCTION

DATE: 07/08/16
DESIGNATION: 486
RECEIPT NO: 486

MUNICIPALITY OF HENTIES BAY
P.O. Box 61, Henties Bay
06-09-2016
BEN
HENTIES BAY
ENVIRONMENTAL HEALTH

MUNICIPALITY OF HENTIES BAY
REQUIREMENTS OF THE GENERAL HEALTH
REGULATIONS ON 121 OF 14/10/1989 AS
AMENDED MUST BE COMPLIED WITH
AND MAINTAINED

REVISION 3